
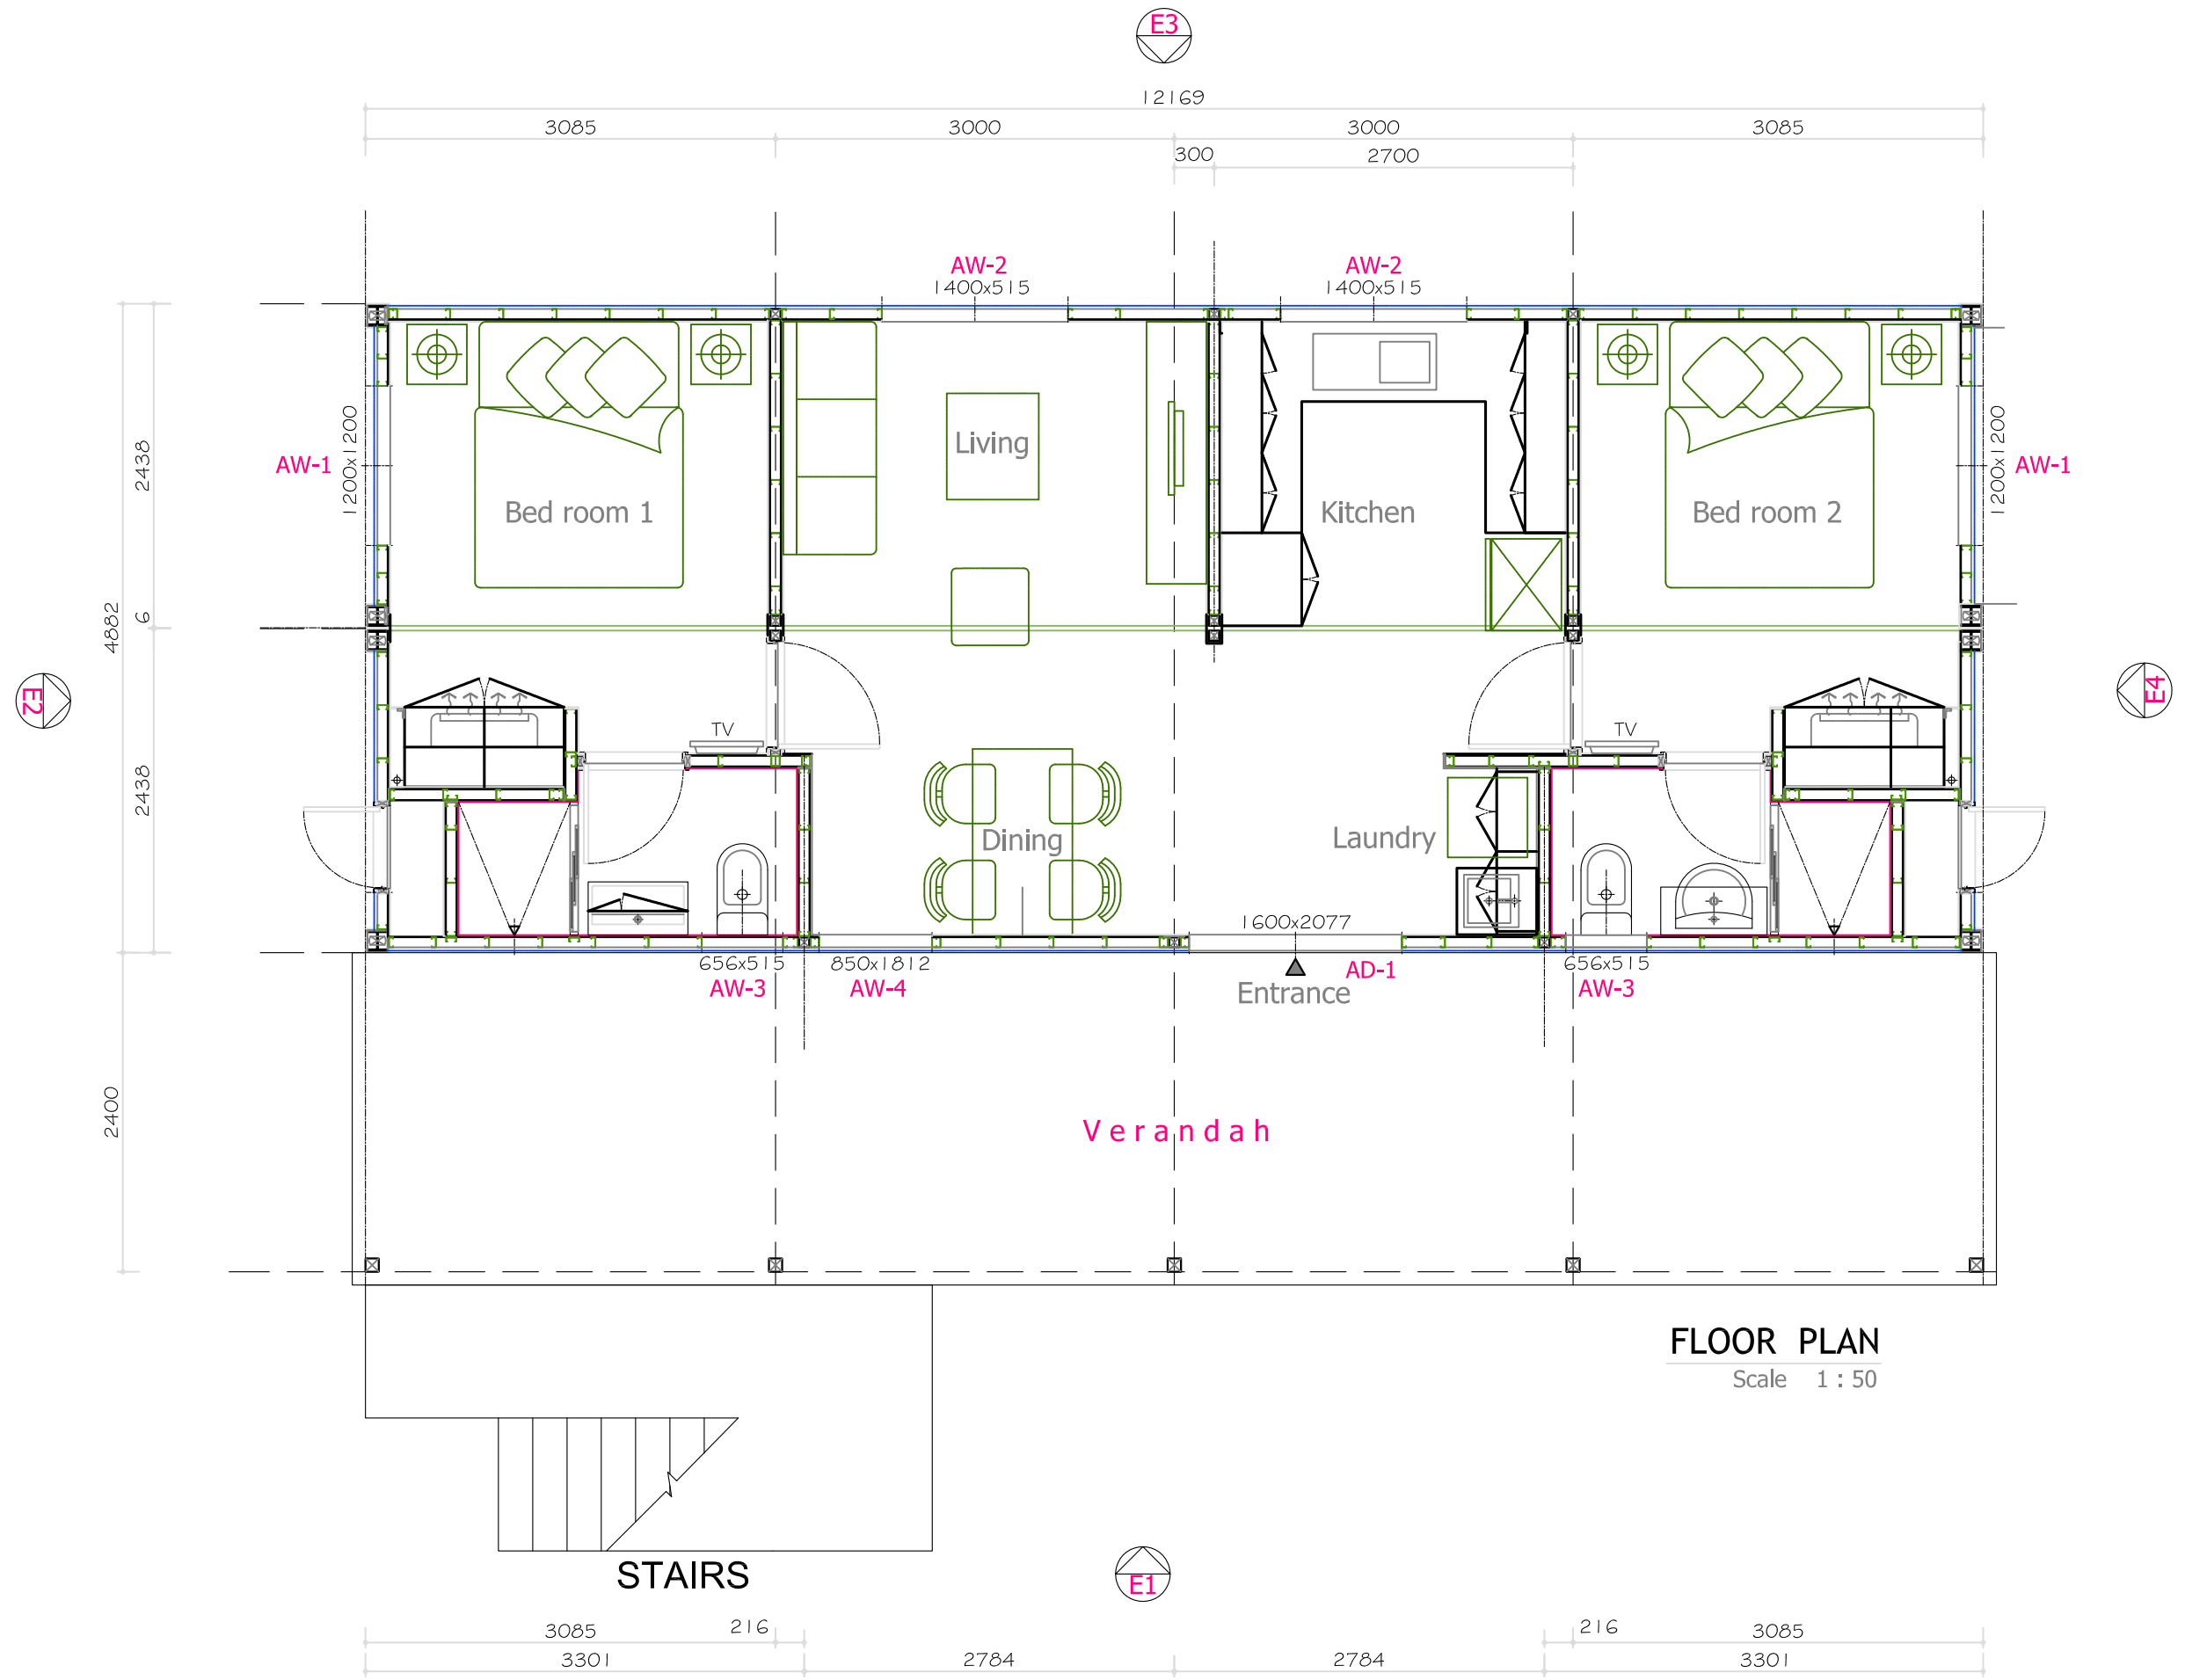



DRAWING No.	
AR-01-3006 (PLAN)	
JOB No.	SCALE
TBA	1:50 ON A3 SHEET
PROJECT/CLIENT	
PURPOSED	
SITE ADDRESS	
	
CLIENT	
<small>ALL DIMENSIONS TO BE CHECKED ON SITE BY CONTRACTOR PRIOR TO COMMENCING WORK. WRITTEN DIMENSIONS TO BE TAKEN IN</small>	




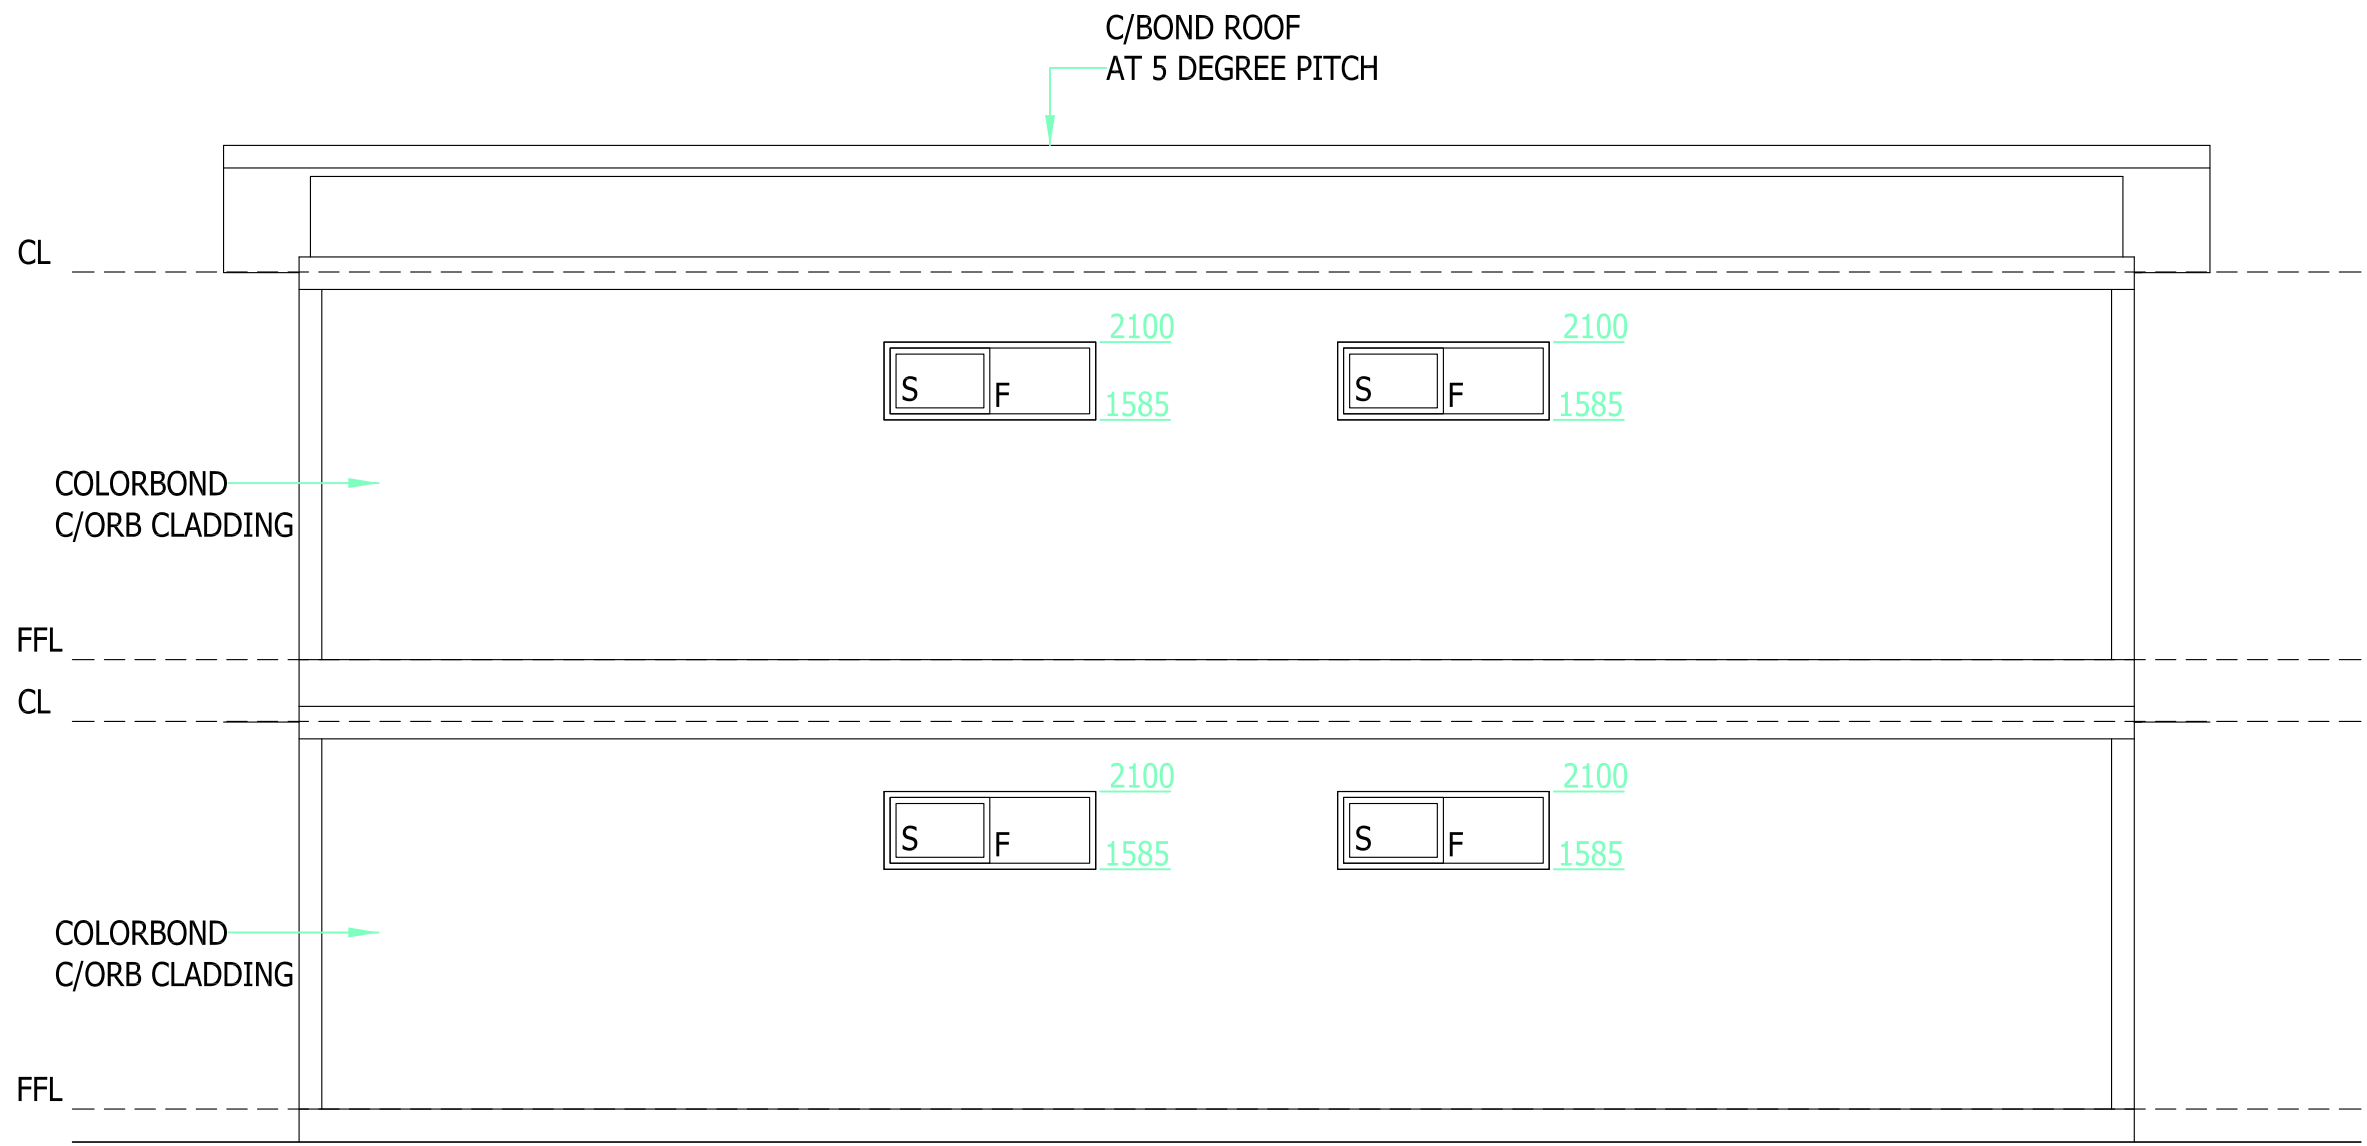
FLOOR PLAN
Scale 1 : 50

DRAWING No. AR-02-3006 (ELEVATION 1)	
JOB No. TBA	SCALE 1:50 ON A3 SHEET
PROJECT/CLIENT	
PURPOSED	
SITE ADDRESS	
	
CLIENT	
<small>ALL DIMENSIONS TO BE CHECKED ON SITE BY CONTRACTOR PRIOR TO COMMENCING WORK. WRITTEN DIMENSIONS TO BE TAKEN IN</small>	




ELEVATION 1
SCALE 1:50

DRAWING No.	
AR-04-3006 (ELEVATION 3)	
JOB No.	SCALE
TBA	1:50 ON A3 SHEET
PROJECT/CLIENT	
PURPOSED	
-	
SITE ADDRESS	
-	
 MODULAR VILLAGES	
CLIENT	
<small>ALL DIMENSIONS TO BE CHECKED ON SITE BY CONTRACTOR PRIOR TO COMMENCING WORK. WRITTEN DIMENSIONS TO BE TAKEN IN</small>	




ELEVATION 3


SCALE 1:50

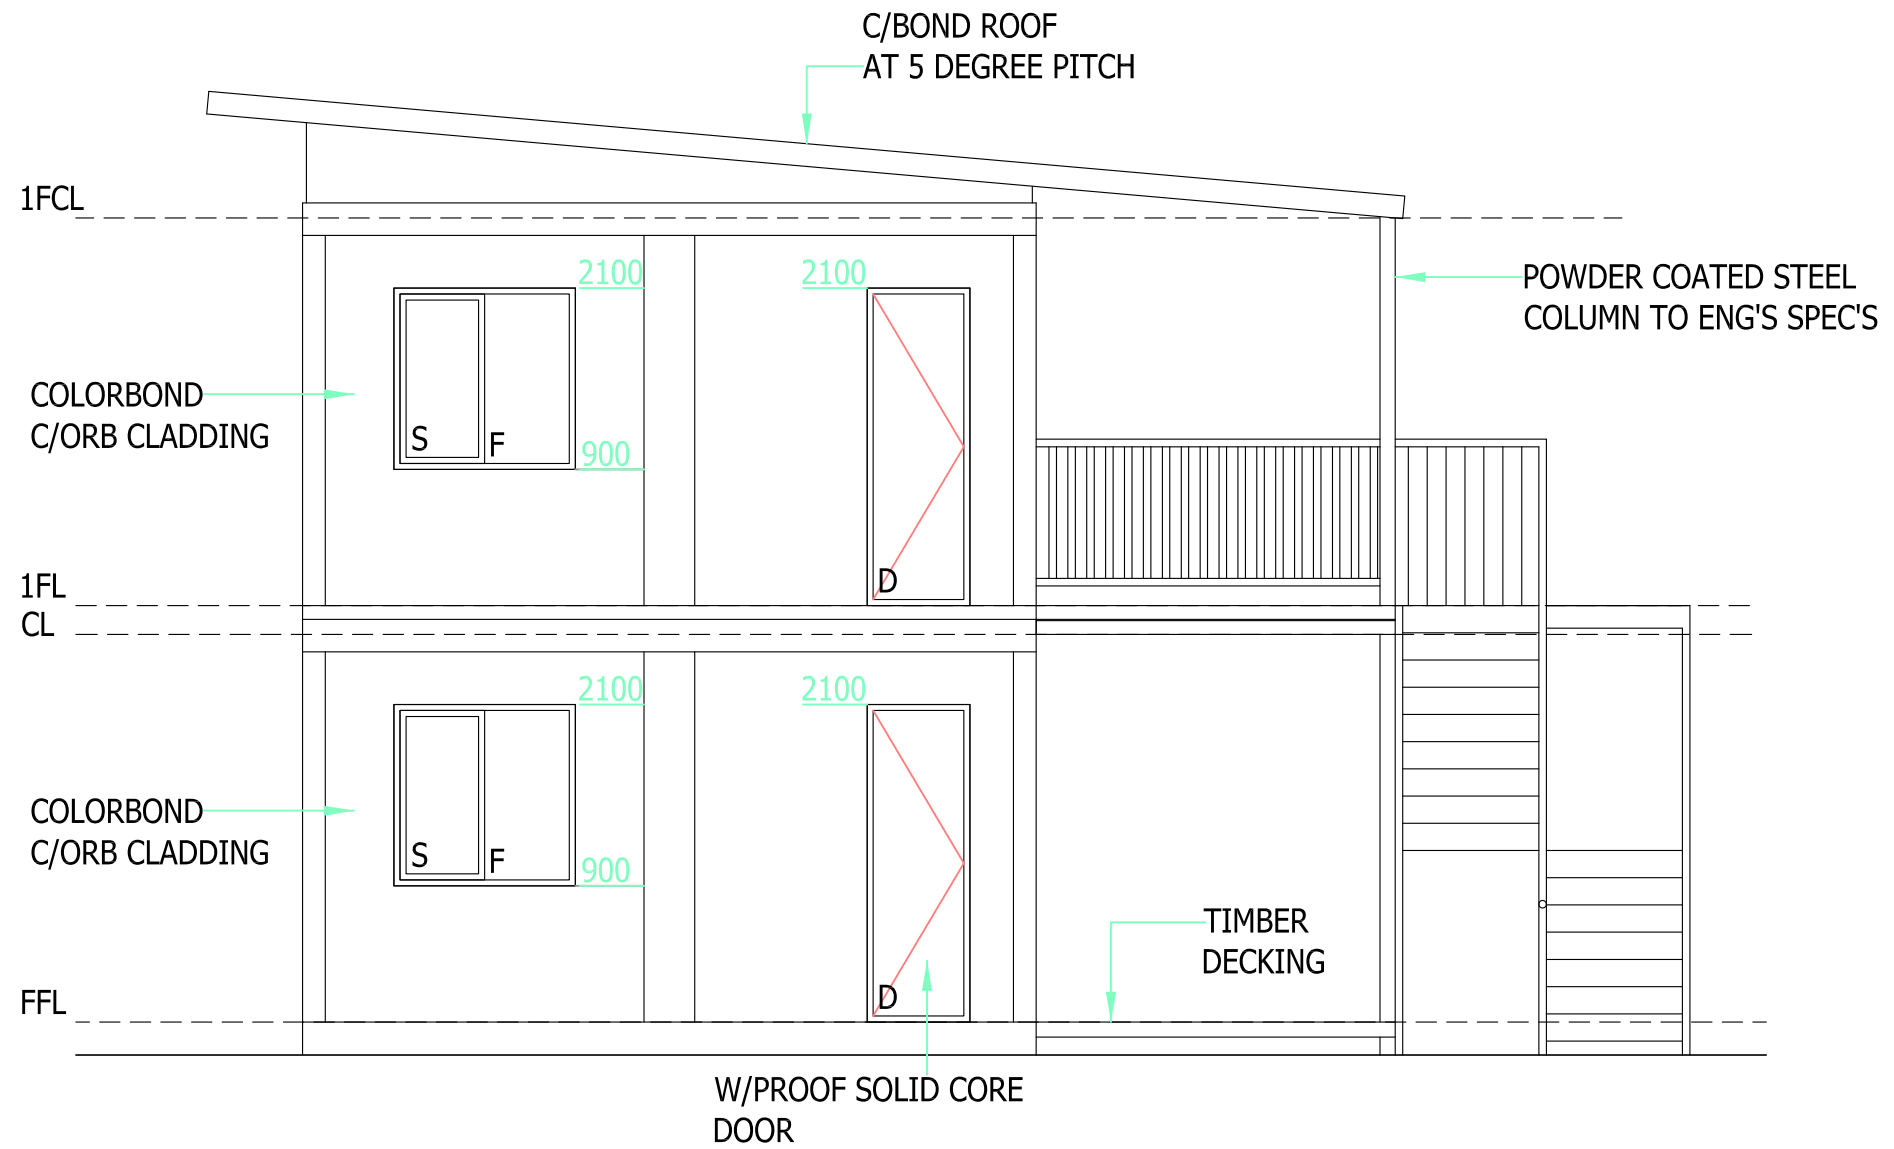


ELEVATION 2

SCALE 1:50

DRAWING No.	
AR-03-3006 (ELEVATION 2)	
JOB No.	SCALE
TBA	1:50 ON A3 SHEET
PROJECT/CLIENT	
PURPOSED	
-	
SITE ADDRESS	
-	
 <p>MODULAR VILLAGES</p>	
CLIENT	
<small>ALL DIMENSIONS TO BE CHECKED ON SITE BY CONTRACTOR PRIOR TO COMMENCING WORK. WRITTEN DIMENSIONS TO BE TAKEN IN</small>	

DRAWING No.	
AR-05-3006 (ELEVATION 4)	
JOB No.	SCALE
TBA	1:50 ON A3 SHEET
PROJECT/CLIENT	
PURPOSED	
-	
SITE ADDRESS	
-	
	
CLIENT	
<small>ALL DIMENSIONS TO BE CHECKED ON SITE BY CONTRACTOR PRIOR TO COMMENCING WORK. WRITTEN DIMENSIONS TO BE TAKEN IN</small>	

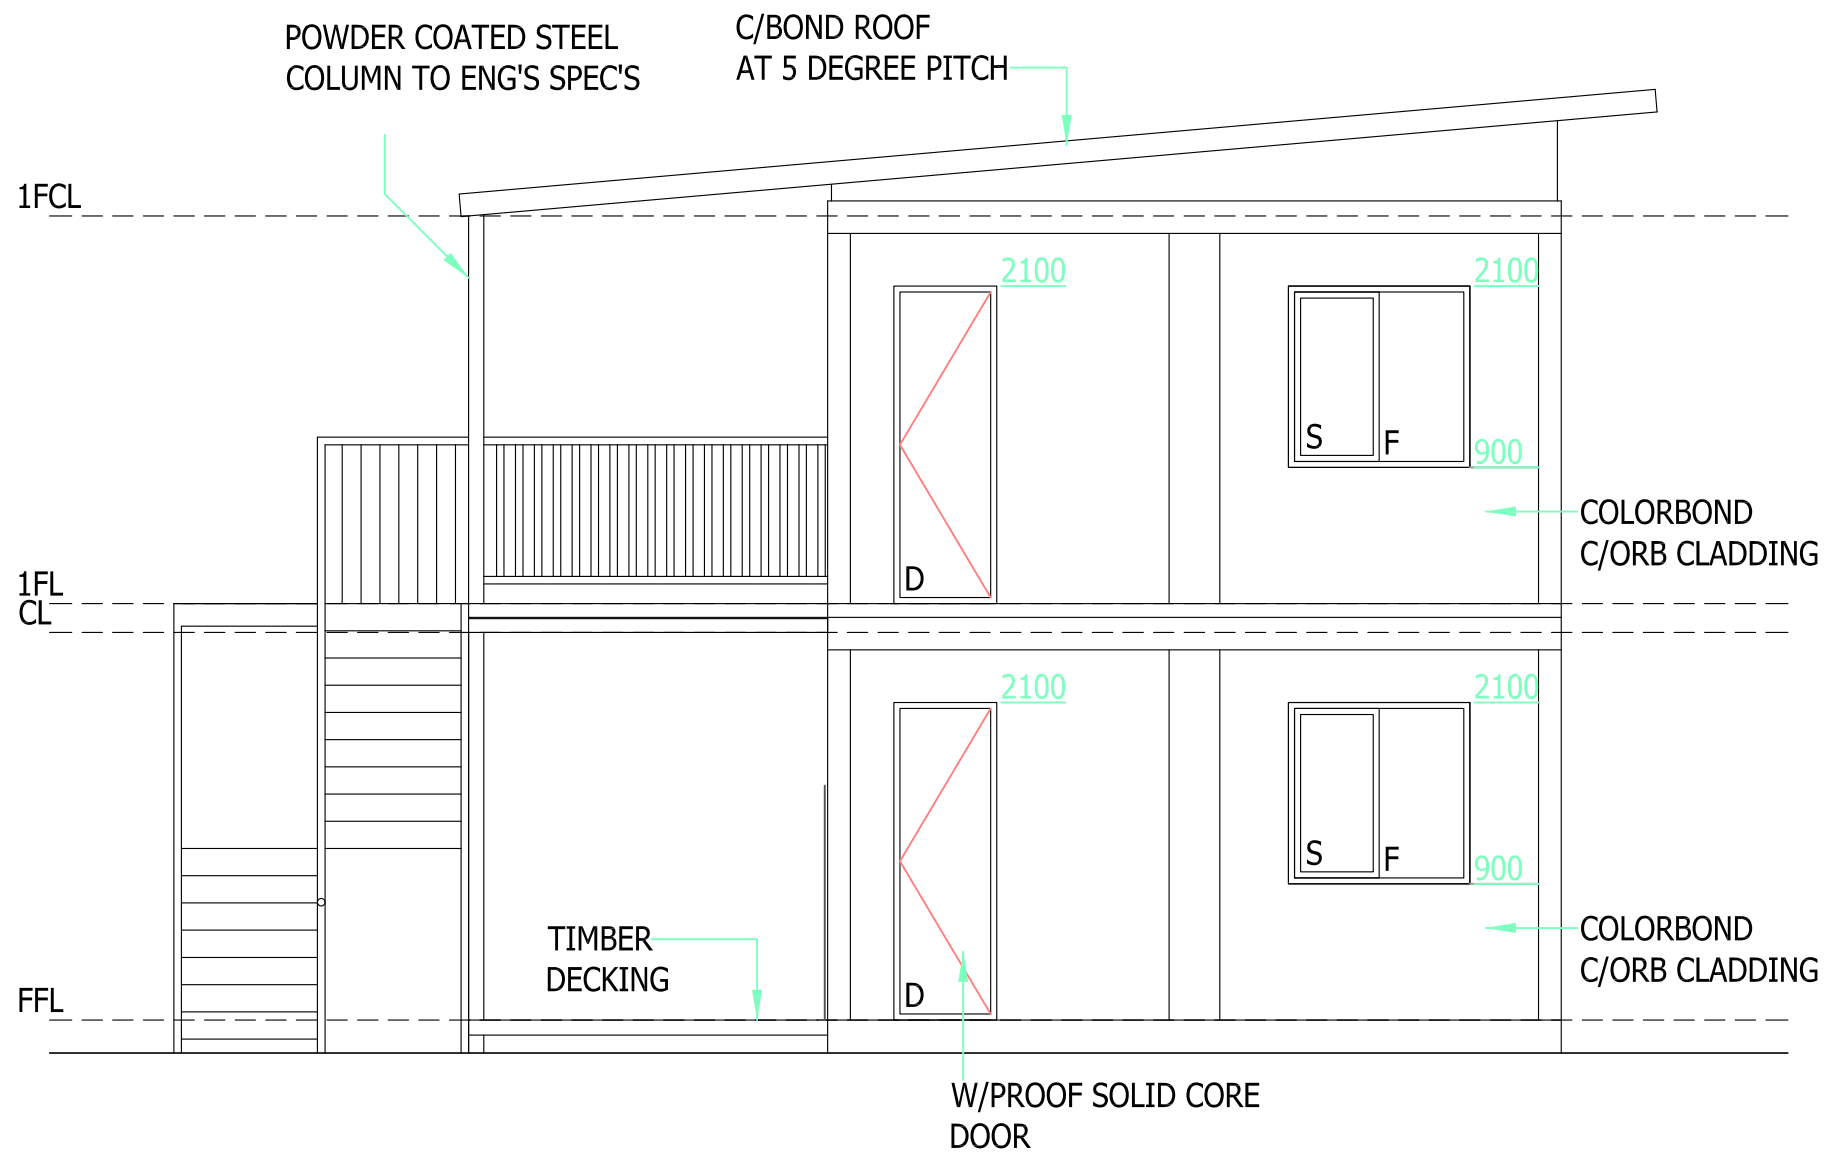

ELEVATION 4

SCALE 1:50