


RIGHT ELEVATION

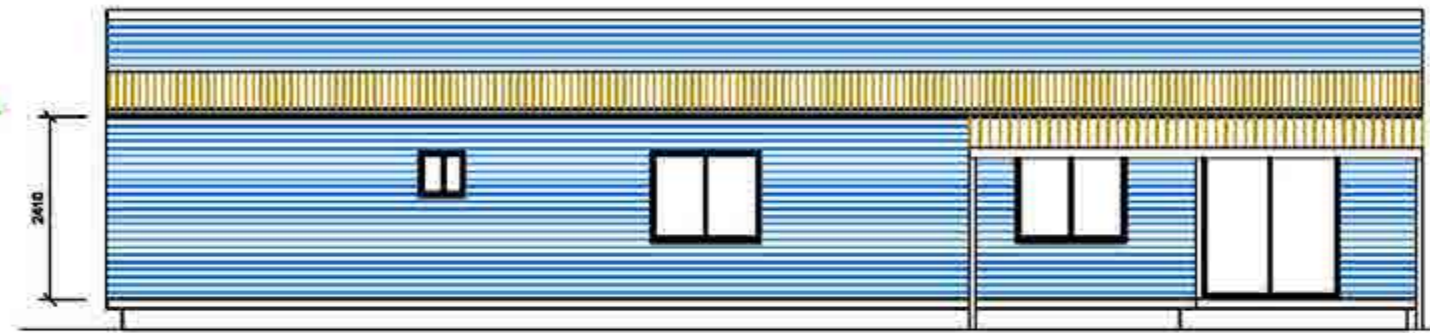

FRONT LEVATION




LEFT ELEVATION



REAR ELEVATION

|  |            |             |                                  |                |                            |                     |
|--|------------|-------------|----------------------------------|----------------|----------------------------|---------------------|
| REVISION No.<br>0  | CONSULTANT | DATE<br>TBA | JOB No.<br>TBA                   | DRAWN BY<br>JC | SCALE<br>1:100 ON A3 SHEET | PROJECT/CLIENT<br>- |
| ALL DIMENSIONS TO BE CHECKED ON SITE BY CONTRACTOR PRIOR TO COMMENCING WORK.<br>WRITTEN DIMENSIONS TO BE TAKEN IN PREFERENCE TO SCALING DRWGS. |            |             | DESCRIPTION<br>LENNARD-ELEVATION |                | SITE ADDRESS<br>-          |                     |



**Modular Villages Pty Ltd**

TEL : +61 8 9467 2554  
 Mob: +61 407 861 206  
 Web: www.modularvillages.com

PLANS, DETAILS AND DESIGNS COPYRIGHT © 2010