




RIGHT ELEVATION

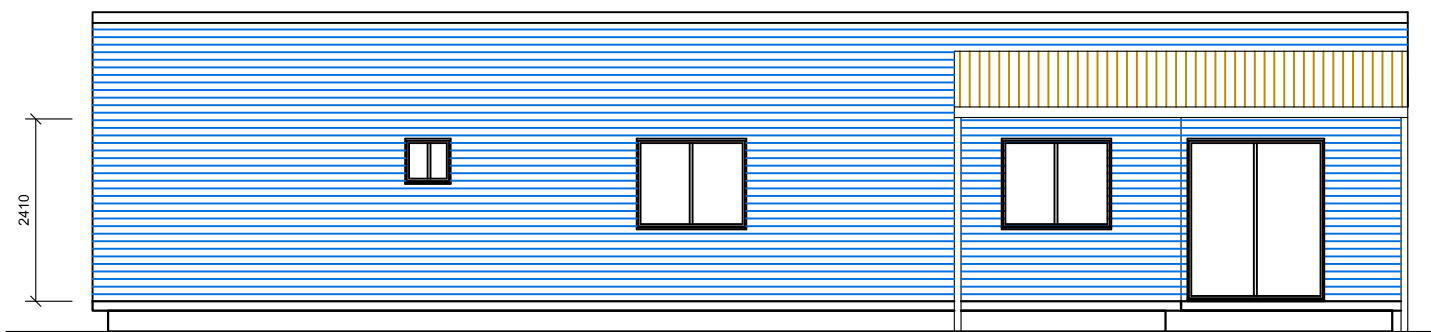

FRONT LEVATION

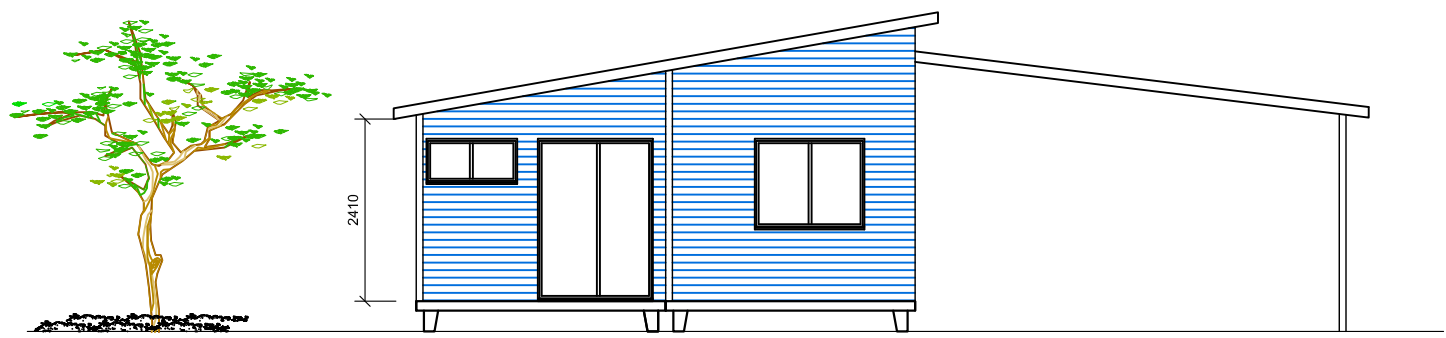

LEFT ELEVATION

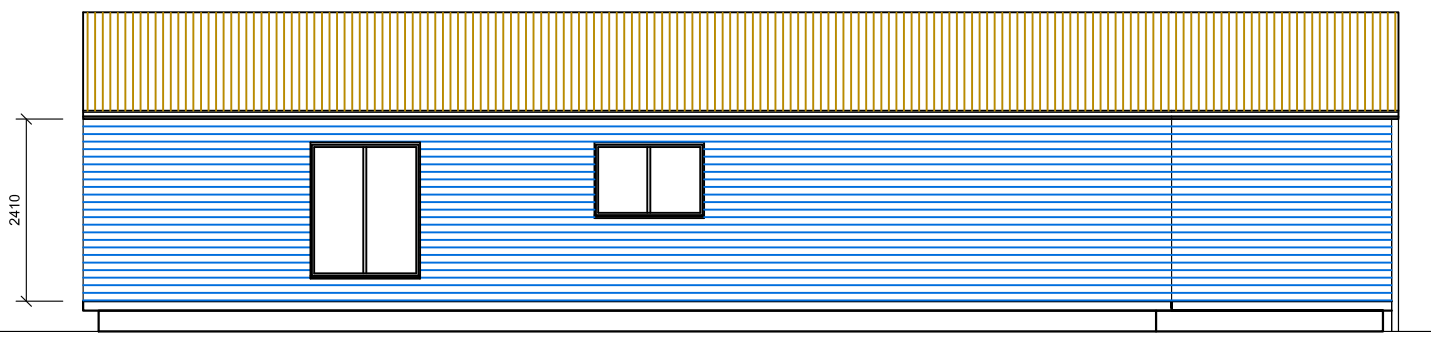

REAR ELEVATION

REVISION No.	CONSULTANT	DATE	JOB No.	DRAWN BY	SCALE	PROJECT/CLIENT
0		TBA	TBA	JC	1:100 ON A3 SHEET	-
ALL DIMENSIONS TO BE CHECKED ON SITE BY CONTRACTOR PRIOR TO COMMENCING WORK. WRITTEN DIMENSIONS TO BE TAKEN IN PREFERENCE TO SCALING DRWGS.			DESCRIPTION MANNING-ELEVATION			SITE ADDRESS -



Modular Villages Pty Ltd

TEL : +61 8 9467 2554
 Mob: +61 407 861 206
 Web: www. modularvillages.com

PLANS, DETAILS AND DESIGNS COPYRIGHT © 2010