


16MM CLADDING
THERMAL BREAK 6.5mm R 0.2
90MM R3.5 GLASSWOOL BATTS
90MM STEEL STUD FRAME
12MM MAGLITE BOARD

16MM 外墙包裹
90MM R3.5 玻璃棉夹层
90MM 钢结构支架
12MM 氧化镁 MGO 板

16mm Cladding
电镀金属包层

Cladding
16mm
电镀金属包层

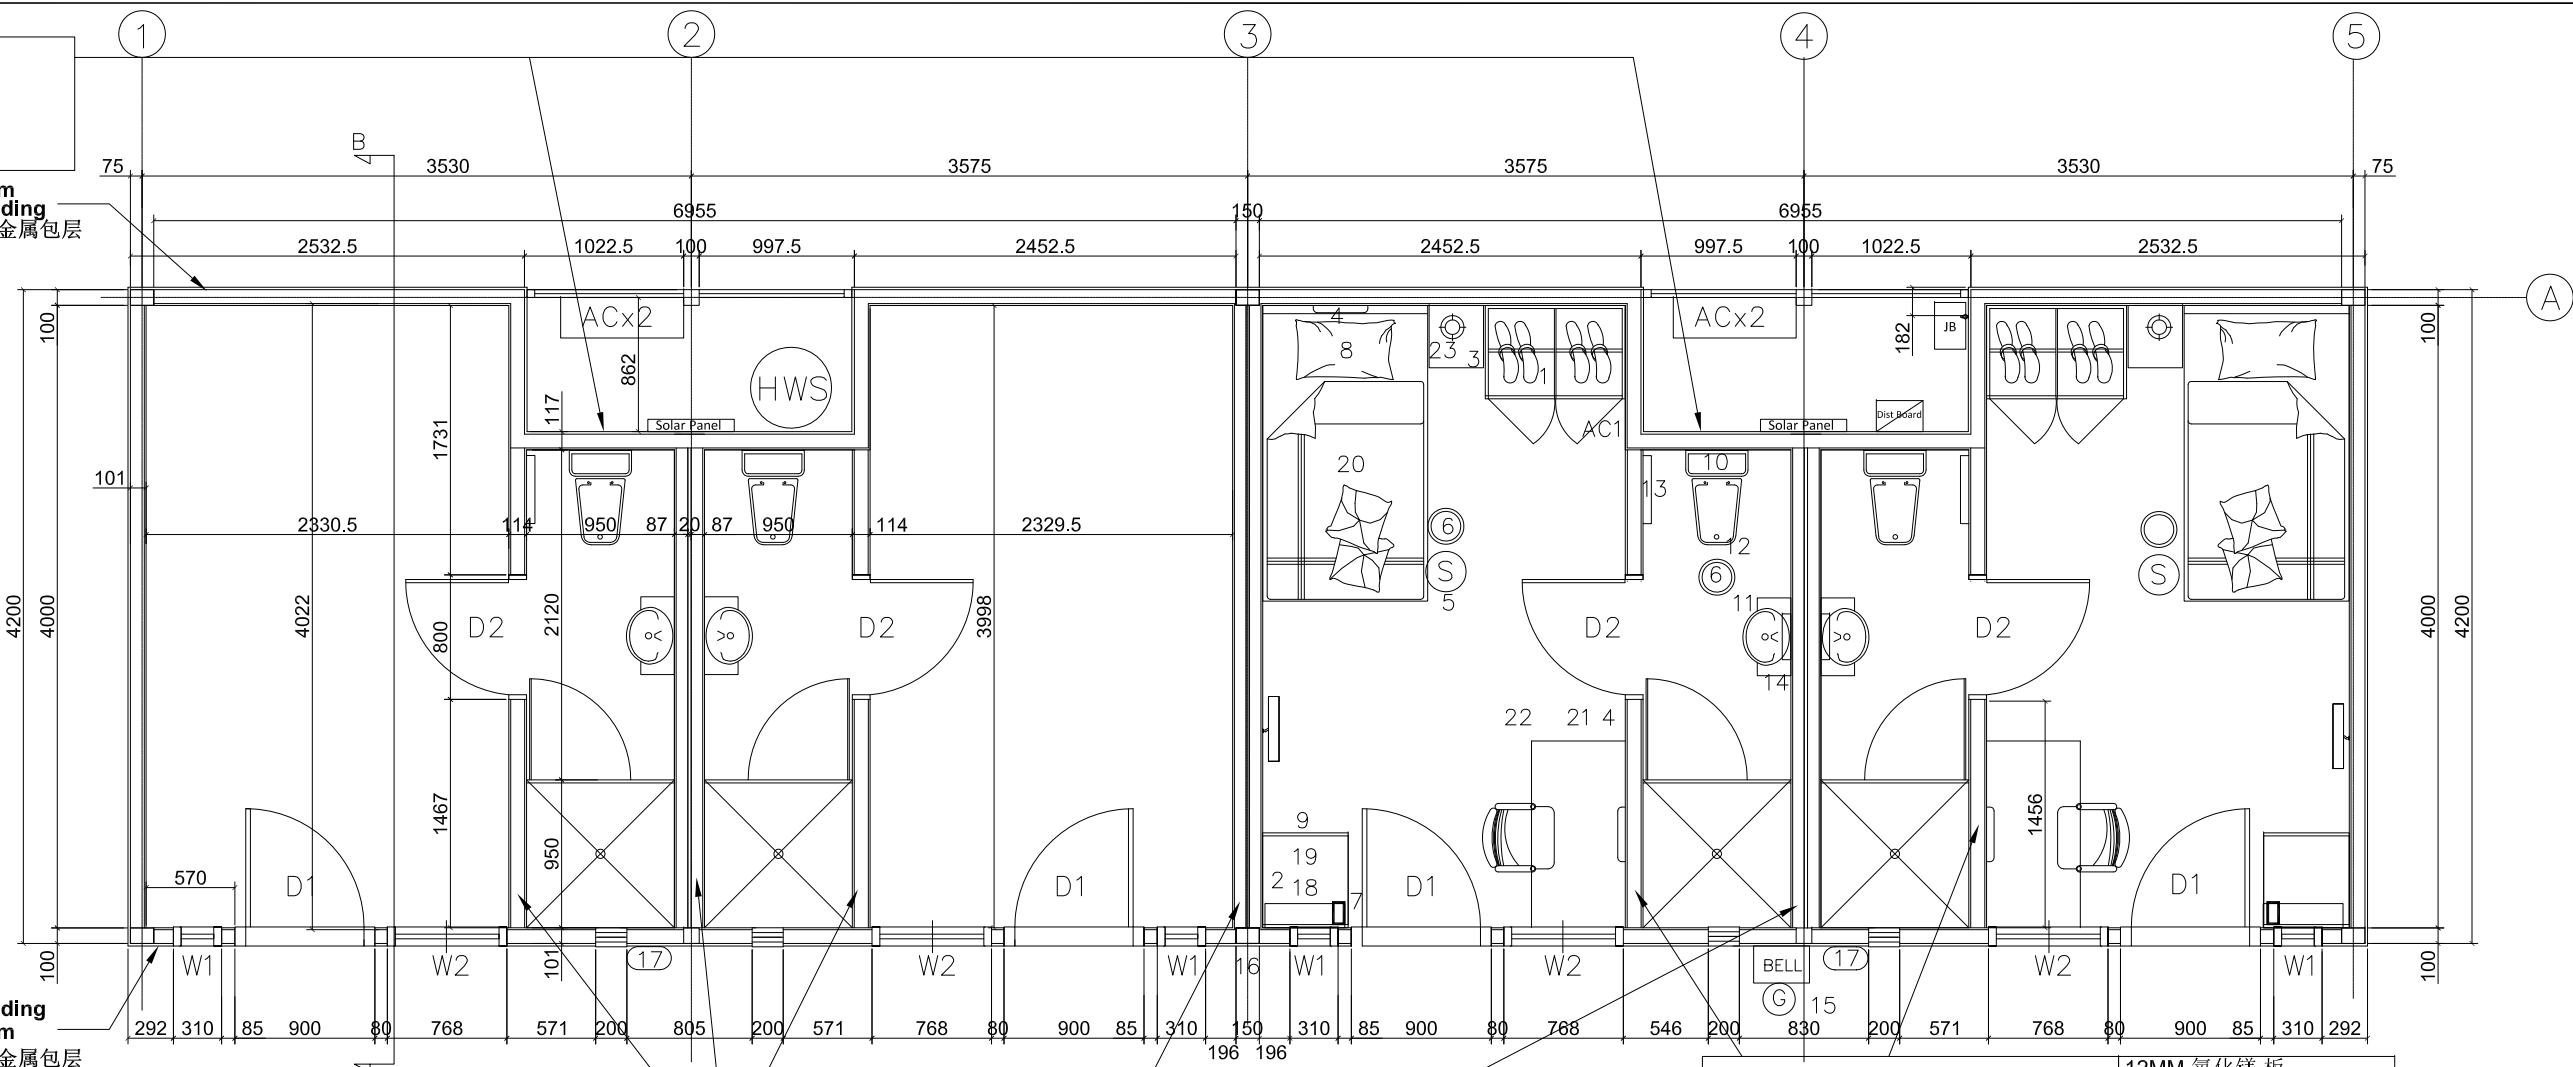

12MM MAGLITE BOARD
ACOUSTIC INSULATION BATTS 22KG / M³
75MM STEEL STUD FRAME
20MM VOID
ACOUSTIC INSULATION BATTS 22KG / M³
75MM STEEL STUD FRAME
12MM MAGLITE BOARD

来实 波纹板
隔音层 材料为22公斤/立方米
75mm 螺柱钢结构支架
20mm 隔空
隔音层 材料为22公斤/立方米
12mm 氧化镁 板

12MM MAGLITE BOARD
90MM R2.5 GLASSWOOL BATTS
90MM STEEL STUD FRAME
12MM MAGLITE BOARD

12MM 氧化镁 板
90MM R2.5 玻璃棉夹层
90MM 螺柱钢结构支架
12MM 氧化镁 板

EQUIPMENT LIST
设备目录:

ITEM	QTY	DESCRIPTION	编号	数量	描述
D1	4	900 EXTERNAL DOOR	900宽	4	出入口门
D2	4	800 INTERNAL DOOR	800宽	4	室内门 (Doors to the ensuite are to be latched closed from the inside and removable from the outside.) (门可以从内部锁住, 而且可以从外移动)
W1	4	250w X 1408h ALUMINUM FRAMED FIXED WINDOW	250宽 X 1408高	4	铝合金结构固定窗 - 6mm双层防龙卷风窗
W2	4	768w X 1408h ALUMINUM FRAMED AWNING WINDOW	768宽 X 1408高	4	铝合金结构篷式窗 - 6mm双层防龙卷风窗
AC	4	AIR CONDITIONER - SPLIT SYSTEM		4	独立挂壁式空调
HWS	1	BOSCH 200 LITRE HOT WATER SYSTEM		1	博世200升电热水器
F1	4	160W X 160h EXHAUST FAN WITH SHUTTERF1	160mm宽 x 160mm高	4	百叶式排气扇
LIVING AREA 居住区					
1	4	WARDROBE	600d X 900w X 2400h	4	(3 drawers below) (2 DOOR EACH c/w INDIVIDUAL KEY LOCK) (双门单锁匙)
2	4	TV SHELF	c/w SHELF FOR DVD PLAYER BELOW	4	电视架, DVD架同尺寸位于下方
3	4	COAT HOOKS	FITTED & 1800 AFL	4	衣钩 高于地板线1800mm
4	8	WALL MOUNTED LAMP	ABOVE DESK AND BED	8	壁灯位于床和写字台上方
5	4	SMOKE DETECTORS		4	测验警报器
6	8	OYSTER LIGHT		8	圆形灯
7	4	ENERGY SAVING AC KEY SWITCH	KEYED ALIKE TO FRONT DOOR	4	空凋节能锁匙开关位于前门
8	4	BOOKSHELF	ABOVE BED HEAD	4	床头书架
9	4	SHELF	ABOVE FRIDGE	4	架台位于冰箱上方

ENSUITE AREA 卫浴间					
ITEM	QTY	DESCRIPTION	编号	数量	描述
10	4	W/C c/w DUAL FLUSH CISTERN & CHROME PLATED TPH		4	节水水箱与镀铬马桶 (相同宽度尺寸)
11	4	950 X 950 CORNER SHOWER c/w SHOWER GLASS	950mm X 950mm	4	玻璃淋浴隔间 (相同宽度尺寸)
12	4	BASIN & VANITY CUPBOARD BELOW		4	洗面池, 带柜子 (fixed wash basin with internal overflow relief facility and water stop plug permanent attached to the basin)
13	4	600L TOWEL RAIL @ 1100 AFL	600mm长	4	毛巾架 高于地板线1100mm
14	4	MIRROR WITH SHAVING CABINET BEHIND		4	带卫浴柜镜子
EXTERNAL 外部					
ITEM	QTY	DESCRIPTION	编号	数量	描述
15	1	BREAK GLASS ALARM		1	防火报警器
16	1	ALARM BELL		1	警铃
17	2	BUNKER LIGHT WITH PE CELL & INSECT REPELLANT GLOBE		2	室外灯 光电功能和防虫功能
OPTIONAL 可选					
ITEM	QTY	DESCRIPTION	编号	数量	描述
18	4	TV 21" FLAT SCREEN (OPTIONAL)		4	21寸平板电视 (可选)
19	4	FRIDGE 120L (OPTIONAL)		4	120升电冰箱 (可选)
20	4	KING SINGLE BED (OPTIONAL)		4	特大尺寸床 (可选)
21	4	DESK 800MM X 600MM	800mm X 600mm	4	写字台 (可选)
22	4	OFFICE CHAIR (OPTIONAL)		4	旋转式办公椅 (可选)
23	4	350W X 400D X 600H BEDSIDE TABLE c/w 3 DRAWERS (OPTIONAL)		4	350长 X 400宽 X 600高 三抽屉床头柜 (可选)

SPECIFICATION:
规格:

GENERAL:
FULL COMPLIANCE WITH BCA REQUIREMENTS.
ELECTRICAL / HYDRAULIC / MECHANICAL INSTRLATION & FITTINGS ALL IN COMPLIANCE AUSTRALIAN STANDARDS.

综合规范:
完全符合澳洲商业局标准。
水电管道安装完全符合澳洲国家规范。

CONSTRUCTION: 建筑:
STEEL FRAME AND CFC FLOOR 钢结构, CFC地板

STEEL FRAMED WALLS WITH GLASSWOOL BATTS 玻璃棉包裹螺柱钢架墙 AND 12mm MAGLITE BOARD
FIRE RATE TO 120 MINUTES 12mm 氧化镁防火板(2小时抗火)

ALL WALLS AND CEILING FULLY INSULATED.
ROOF R4.1, WALLS R3.5, FLOOR R2.5
所以墙, 天花板有隔热材料包裹 尺寸 屋顶 R4.1, 墙 R3.5, 地板 R2.5

12mm MAGLITE BOARD CEILINGS 12mm 防火天花板

POWDER COATED METAL DOOR FRAMES AND SOLID CORE DOORS.
喷漆粉刷金属结构实芯门

TRIMDEK ROOF CLADDING AND CORRUGATED WALL CLADDING
板包屋顶面与墙面

GENERAL FINISHES:

LAMINATED WALLS 层压玻璃隔墙

CLOSED FRAME ALUMINUM CEILING SYSTEM 封闭式铝合金天花板

POLYFLOR VINYL TO ROOM FLOOR. 室内地板材料为保丽聚乙烯

POLYFLOR NON SLIP VINYL TO ENSUITE FLOOR
卫生间为保丽聚乙烯室内防滑材料

POWDER COATED ALUMINUM GLASS SHOWER SCREEN.
粉刷喷漆铝合金淋浴屏

ALL SANITARY WARE WATERMARKED AS PER AUSTRALIAN STANDARDS.
所有卫生污水排放参照澳洲国家标准设计

ALL BUILT IN FURNITURE LAMINATE FINISH.
所有家具由压层板外包

LIFTING TO BE 4 POINT
运输提吊方式为 4点位置固定提吊

FLOOR PLAN 平面图
比例 SCALE: 1:50

REV. 0	DESCRIPTION FOR CONSTRUCTION	DATE 14-12	DRAWING NO. 编号: MV4SPQ420014400-SE-SD - A-02	DATE 日期: 14 Dec 2011	JOB No. 项目号: EM442144	DRAWN BY 画图员: DL	SCALE 比例: 1:50 ON A3 SHEET			BUILDING SYSTEM COPYRIGHT OF MODULAR VILLAGES Modular Villages Pty Ltd TEL: +61 8 9467 2554 Mob: +61 407 861 206 Web: www.modularvillages.com.au DESIGN COPYRIGHT OF MODULAR VILLAGES
ALL DIMENSIONS TO BE CHECKED ON SITE BY CONTRACTOR PRIOR TO COMMENCING WORK. WRITTEN DIMENSIONS TO BE TAKEN IN PREFERENCE TO SCALING DRWGS.										
DESCRIPTION 描述: 4 MAN SPQ 4.2M x 14.4M ARCH - Floor Plan 建筑 - 平面图										