


FLOOR PLAN

1	GYM
D1	2040x820 EXTERNAL DOOR
W1	1029x1450 SLIDING WINDOW with FLYSCREENS

ELECTRICAL LEGEND	
\$	- LIGHT SWITCH @ 1350 AFL (UNO)
—	- 2x36W DIFFUSED FLUORESECENT LIGHT FITTINGS
XX	- DOUBLE GPO 10 AMP
XX	- EXTERNAL BULKHEAD LIGHT W/P
POE	- CIRCUIT BREAKER BOARD (POE)

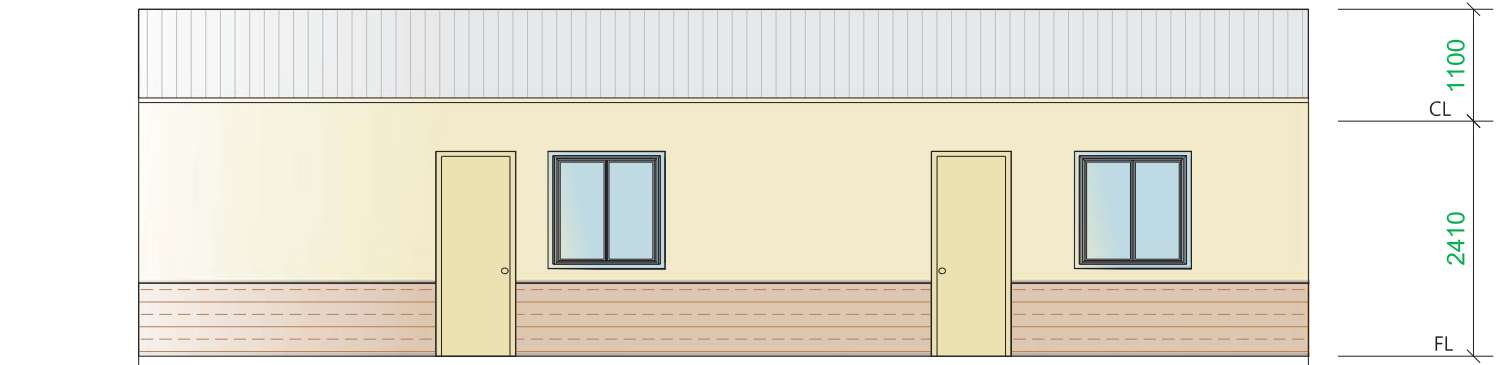

FRONT ELEVATION

