
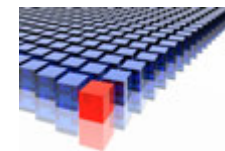


350 MAN Kitchen

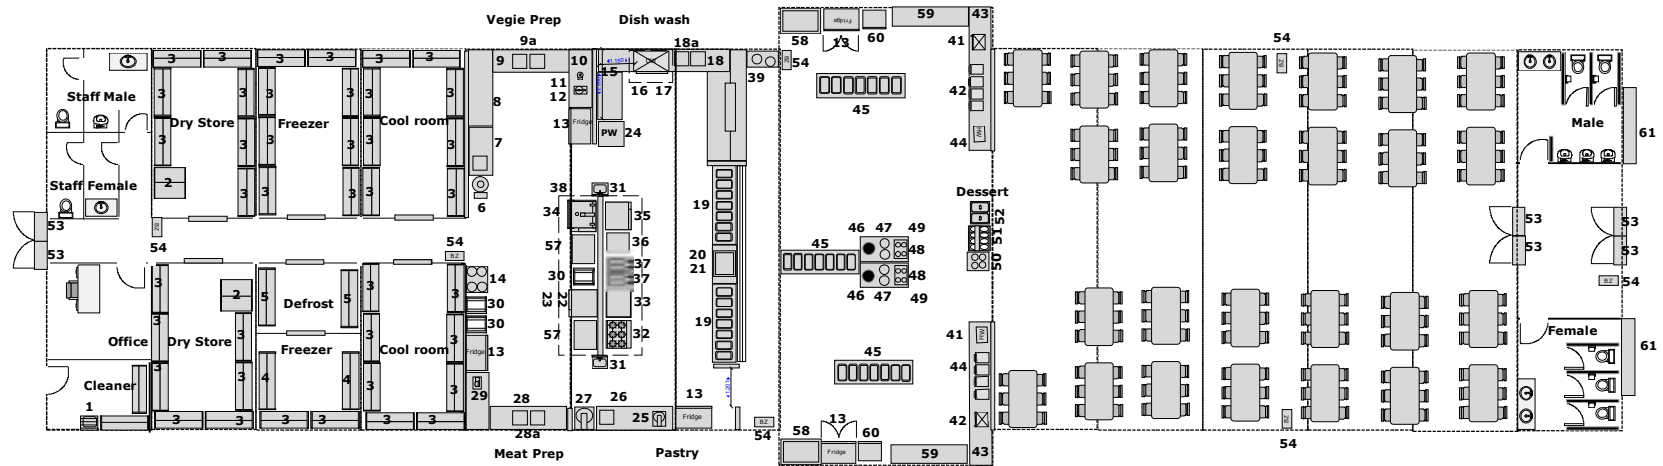

**MODULAR
VILLAGES**